

SIDESPLASH AND
BACKSPLASH WHERE
SHOWN ON ELEVATIONS

COUNTERTOP AS
SPECIFIED


HW AS SPECIFIED, PROVIDE
LOCK WHERE NOTED IN ELEVATION

SEE ELEVATION FOR FINISH.
ALL OTHER EXTERIOR EXPOSED
SURFACES AND EDGES ARE
PLASTIC LAMINATE OVER
SUBSTRATE

ADJUSTABLE SHELF

INTERIOR SURFACES TO BE
THERMOFUSE MELAMINE

PLASTIC LAMINATE TO MATCH
CABINETRY, CAULK, AT FLOOR
WITH CLEAR SEALANT

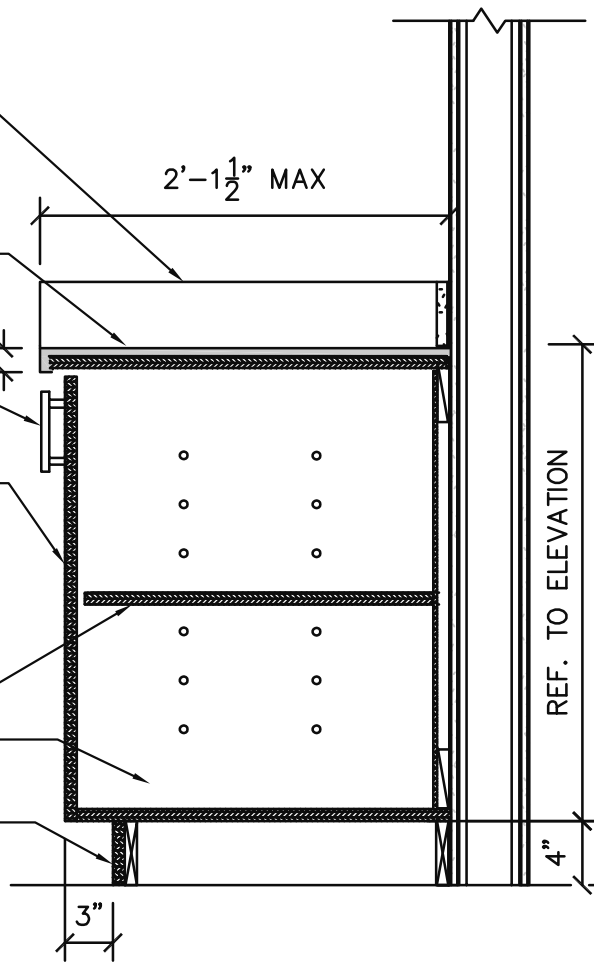

BASE CABINET

REV. NO. 001

REV. DATE : 01-22-2021

DRAWN BY : NBS

DWG. NO.

MW-03

SCALE : 1" = 1'-0"